


Rue SOUS LE CHATEAU

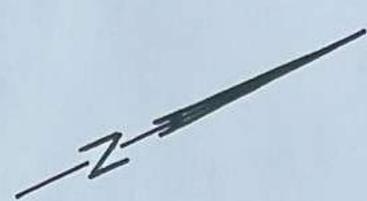

Sect C 4195: LEPOITRE NICOLE


Section C partie de 421 S
Maison de rapport n° 89
LOT A : 176 M²

COUR

Sect C 421 M et reste de 421 S
LOT B : 153 M²
Atelier à transformer

Section C 421 H

Localités Coordonnées		
N°	X	Y
A	493.62	497.64
B	489.84	498.55
C	488.66	498.81
D	488.97	500.22
E	484.93	501.06
F	490.25	519.28
G	497.79	514.92
H	498.81	512.58
I	495.13	502.21
J	489.66	503.37
K	491.35	492.04
L	489.15	486.47
M	488.43	484.48
N	487.47	482.07
O	479.10	485.37
P	482.70	496.06
Q	482.98	495.95
R	483.69	496.81
S	500.82	500.34
T	500.26	514.38
U	505.79	510.04
V	496.18	487.14

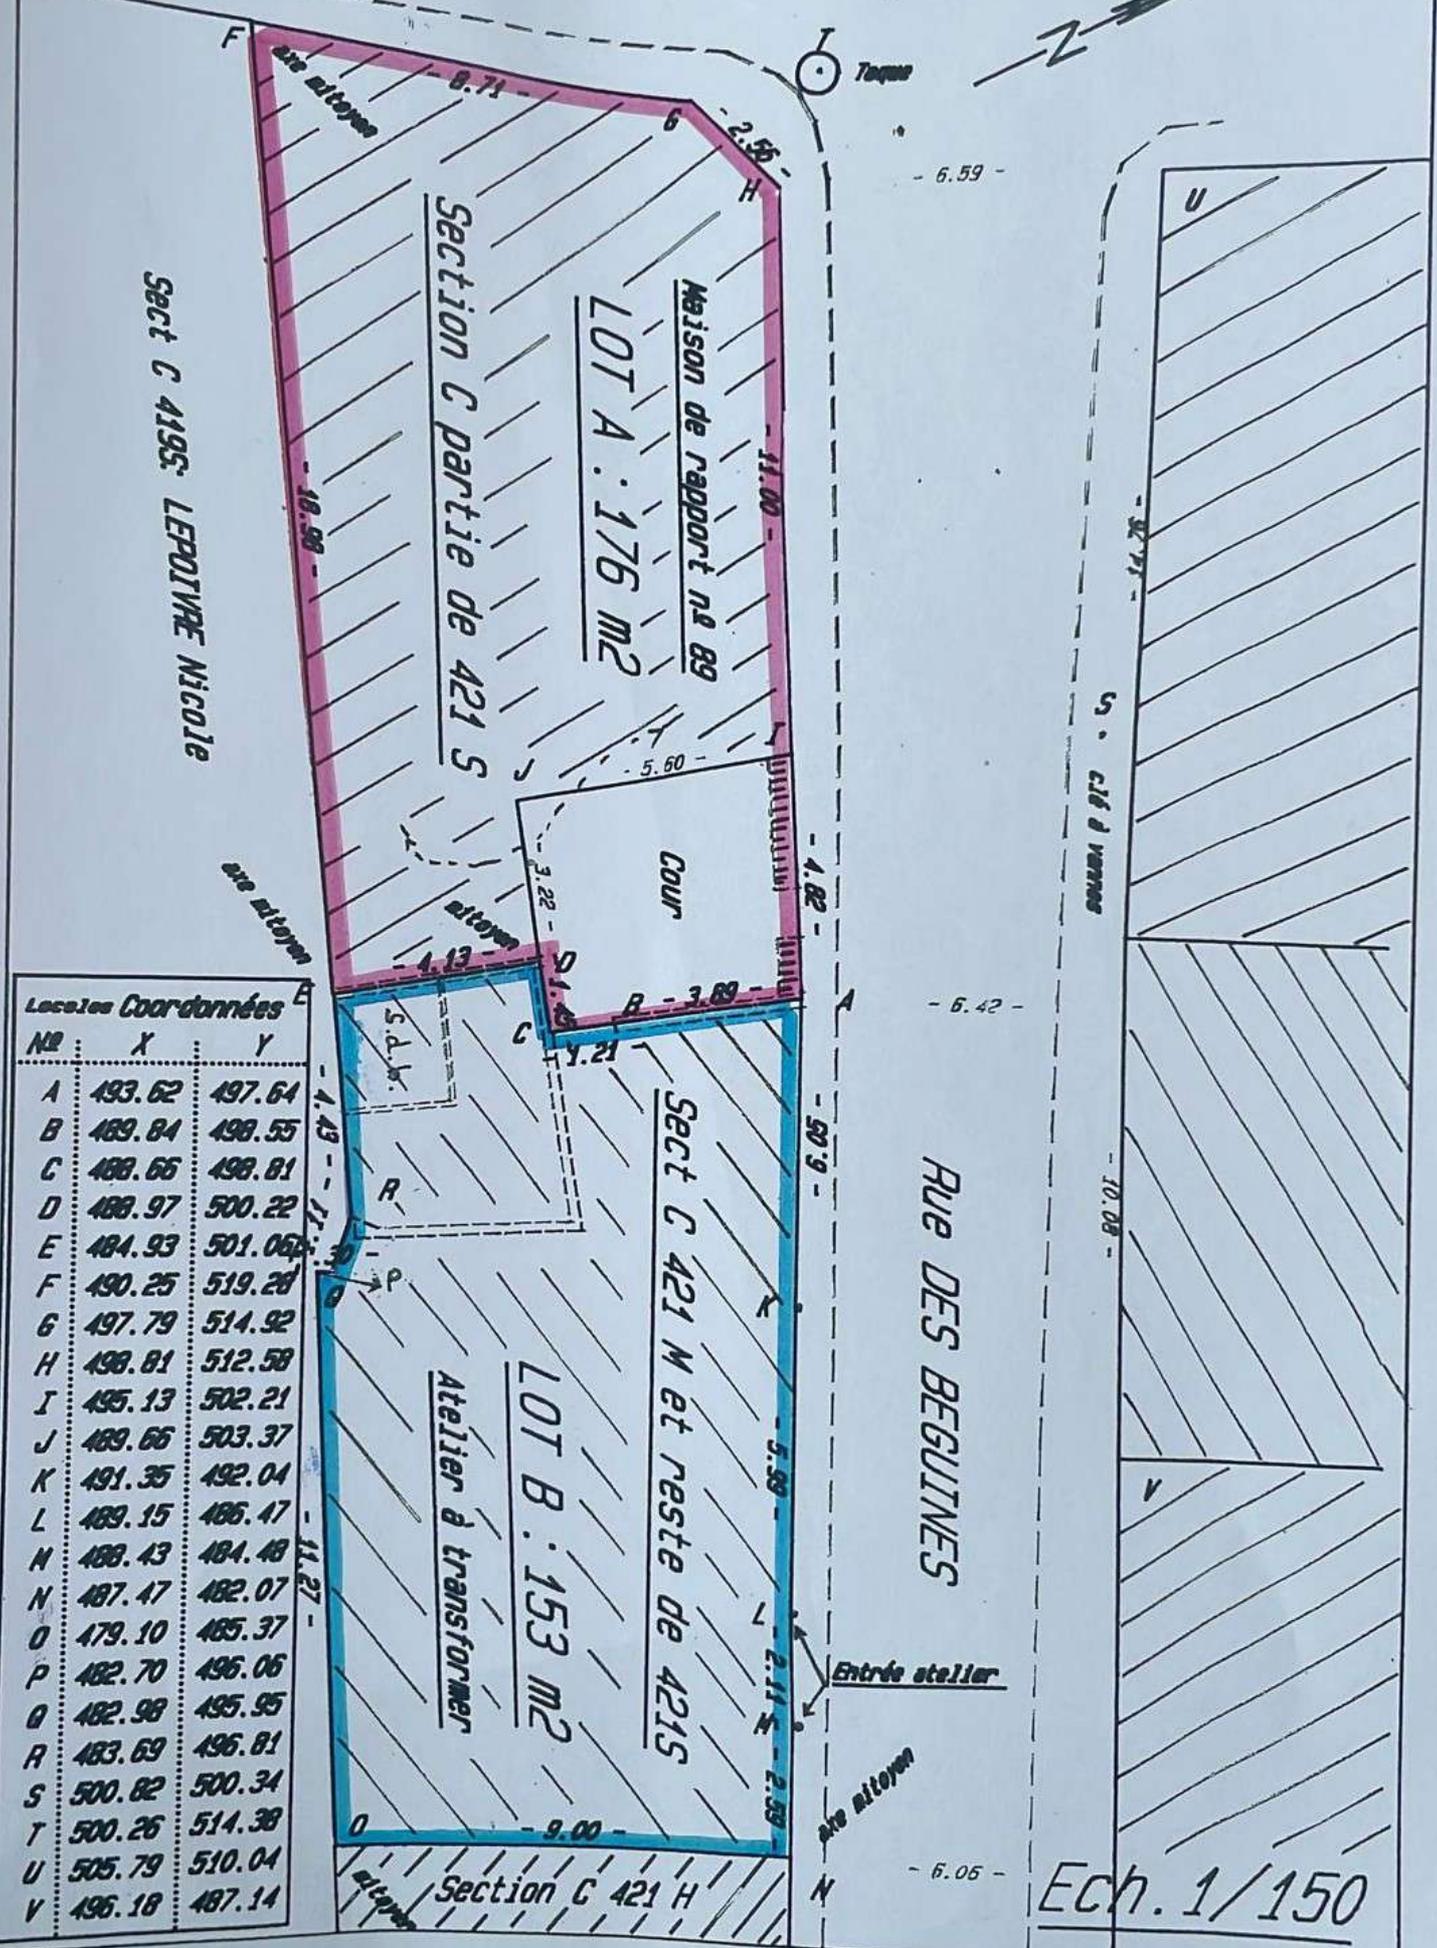

Ech. 1/150